

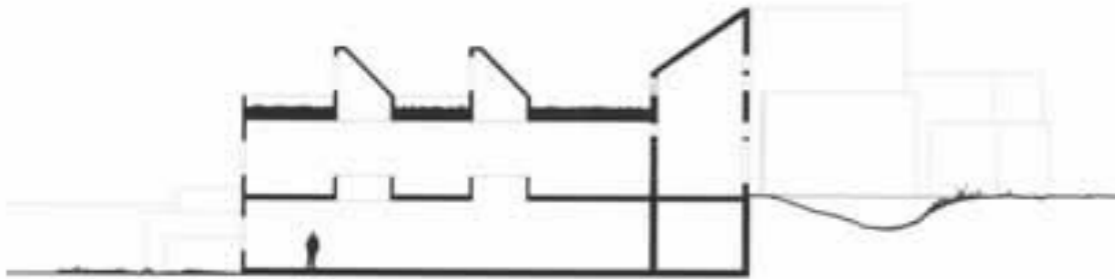
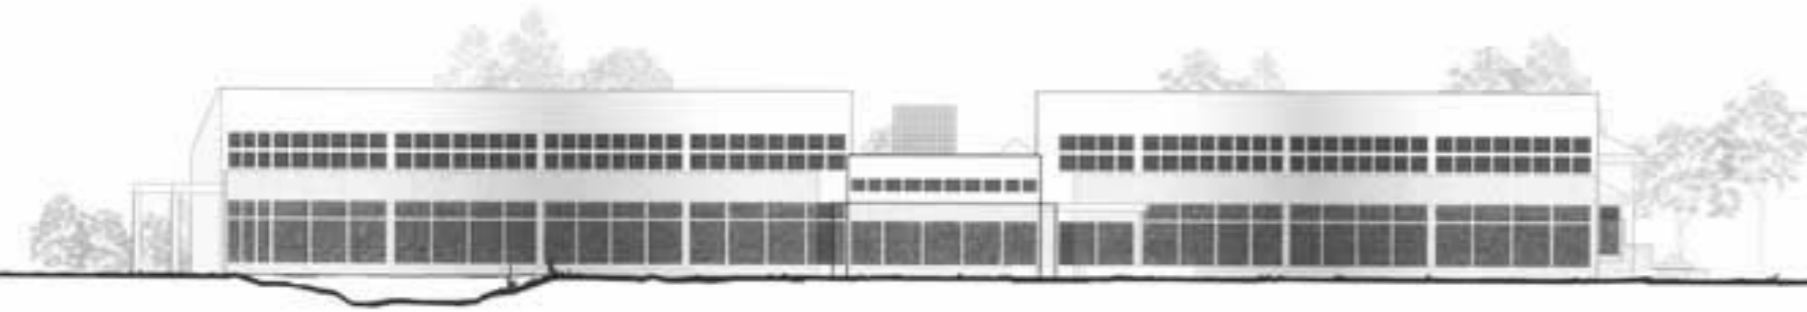


SOLAR SPINE SCHEME

- WATER RETENTION /
BIO REMEDIATION
- SUNSPACE CORRIDOR
- DAYLIGHT HARVESTING
- NATURAL VENTILATION
- BIPV
- LIVING ROOF
- ICFS
- GEOTHERMAL
- POROUS PAVING

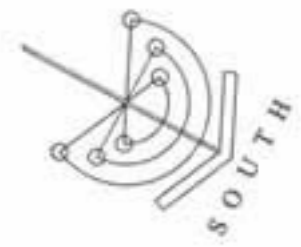

7TH ST. GENERATION REGIS ENVIRONMENT MOHAWK BUILDING TRIBE

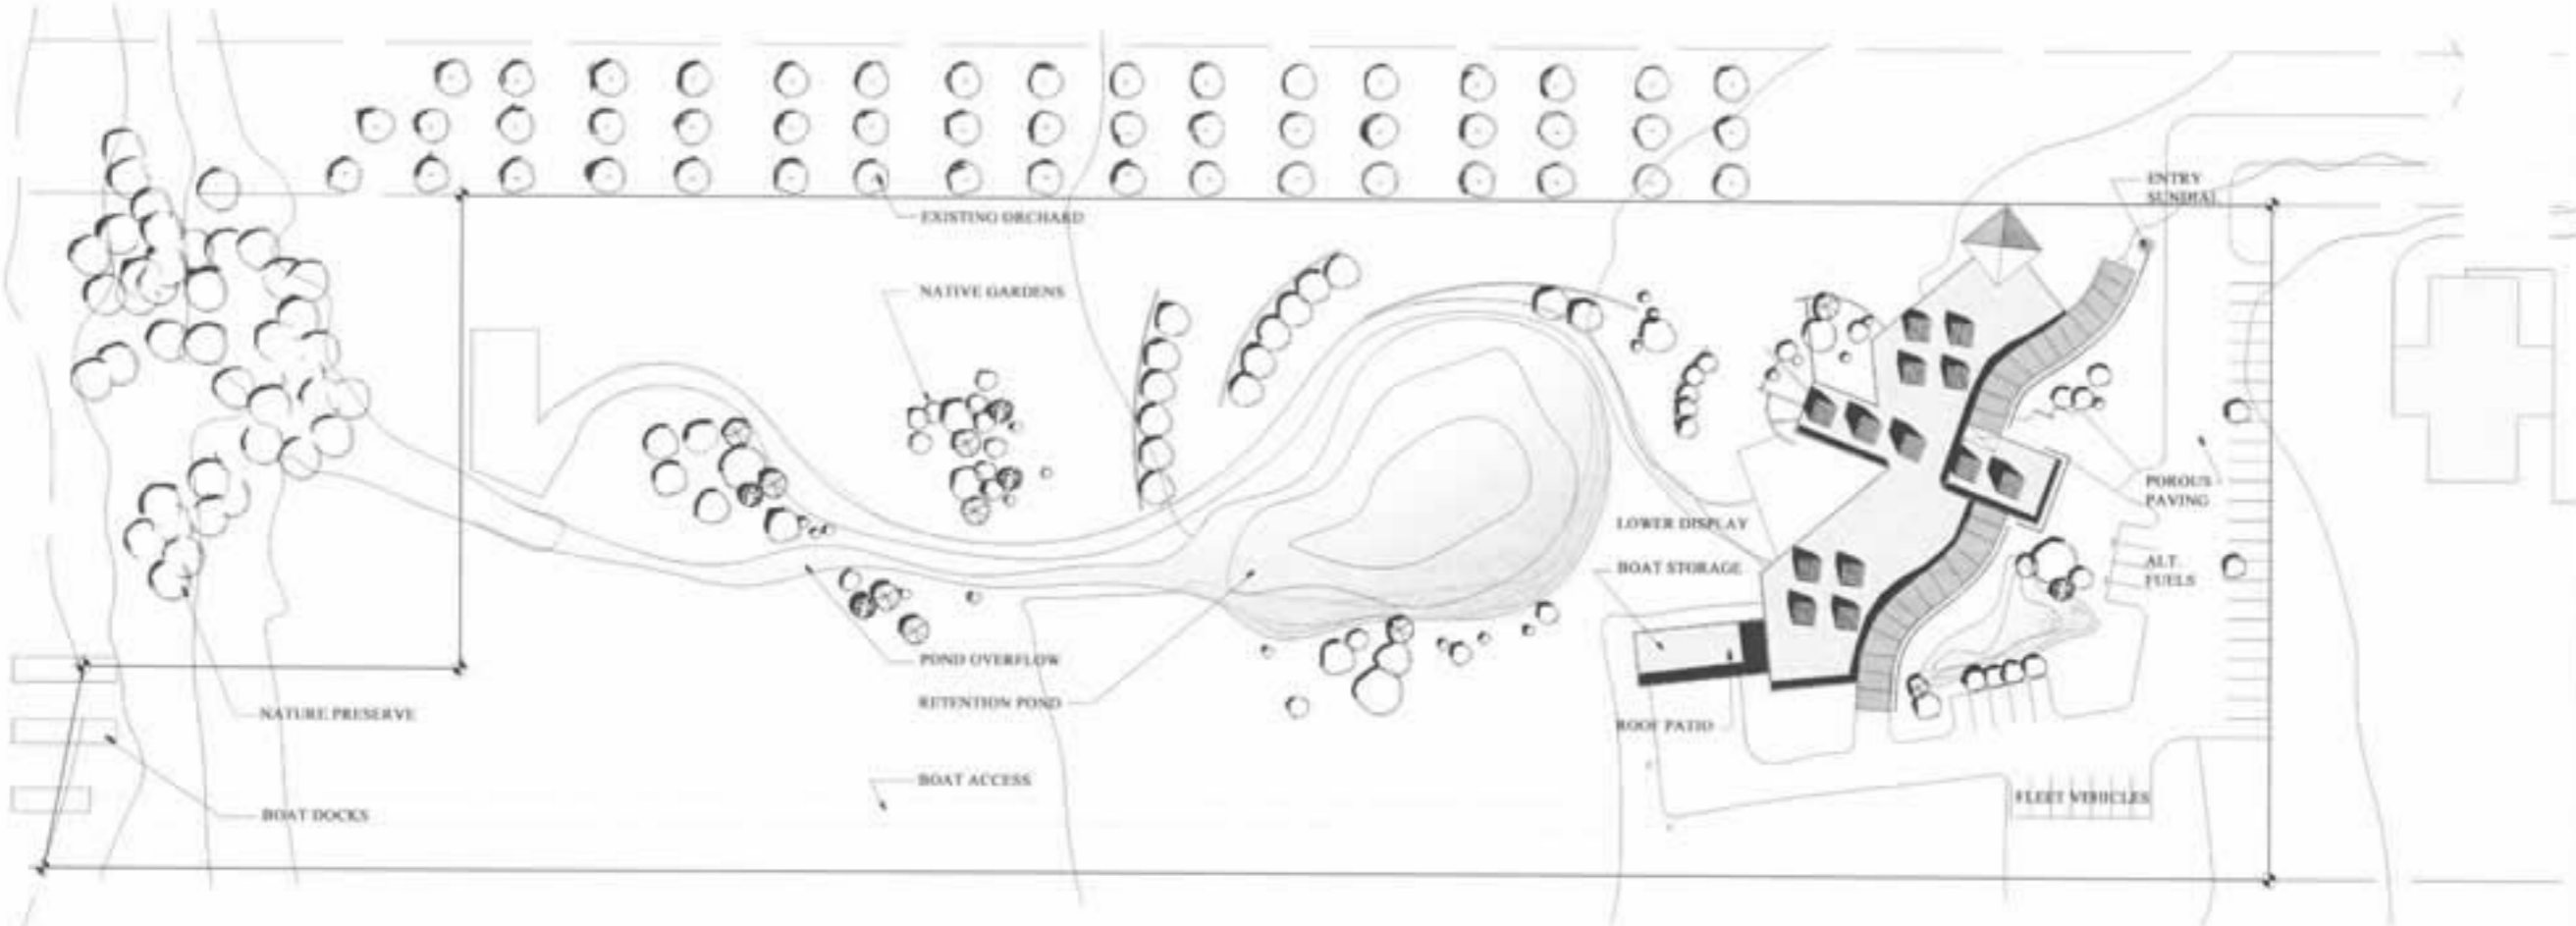

SITE PLAN - SOLAR SPINE



LEGEND

- 1. OFFICE
- 2. CONFERENCE / BREAK OUT
- 3. LIBRARY / CLASSROOM
- 4. RESTROOMS / LOCKERS
- 5. KITCHEN / BREAK
- 6. EXHIBITION / DISPLAY
- 7. BIKES / BOATS
- 8. LABS



FLOOR PLANS - SOLAR SPINE

